



SECOND FLOOR PLAN

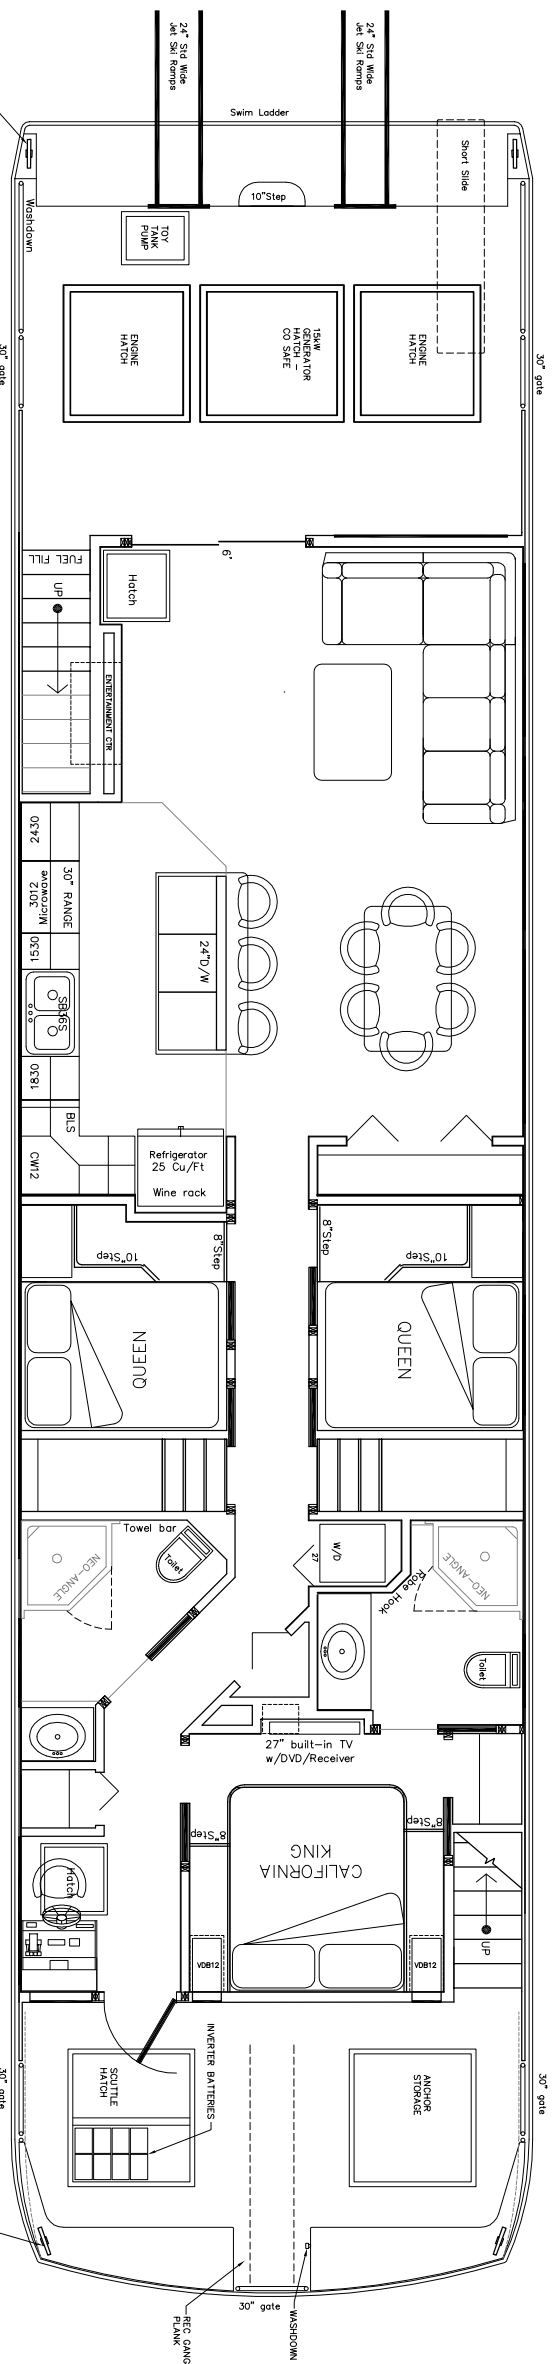

MAIN FLOOR PLAN

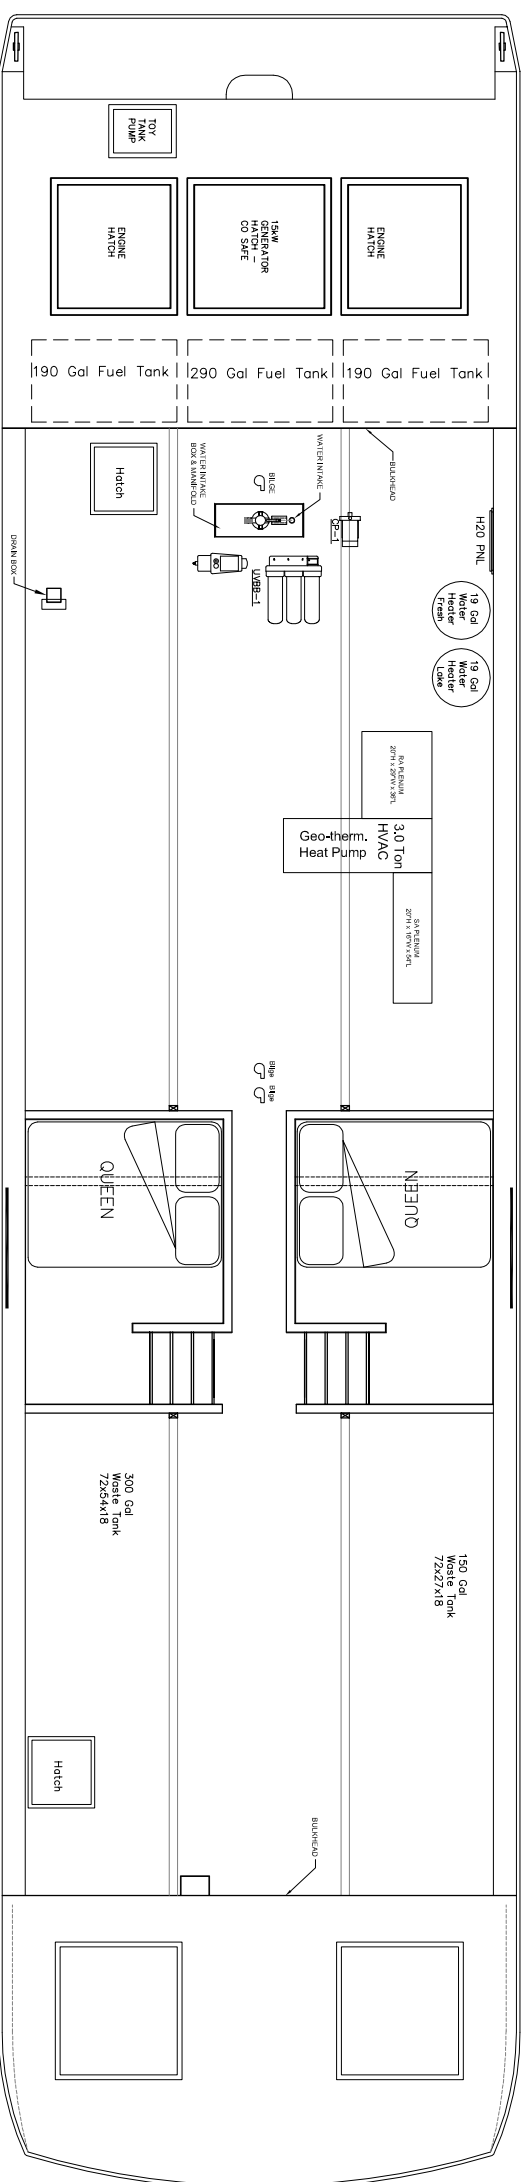

CUDDY FLOOR PLAN

Copyright 2008/ BRAVADA YACHTS, LLC
 The user acknowledges and the designer herein are hereby
 released from any liability
 The designer and designer may
 be held liable for any errors
 approved of Bravada Yachts,
 provided to the fullest extent
 of the law at a maximum of
 \$100,000 per incident.



REVISIONS

DESIGNED:
 DRAWN:
 CHECKED:

JOB NO.

DATE
 3/16/17

FLOOR PLANS
 ADVENTURE SERIES
 ADV-1875 ANGLED HALL

SHEET

1