



SECOND FLOOR PLAN

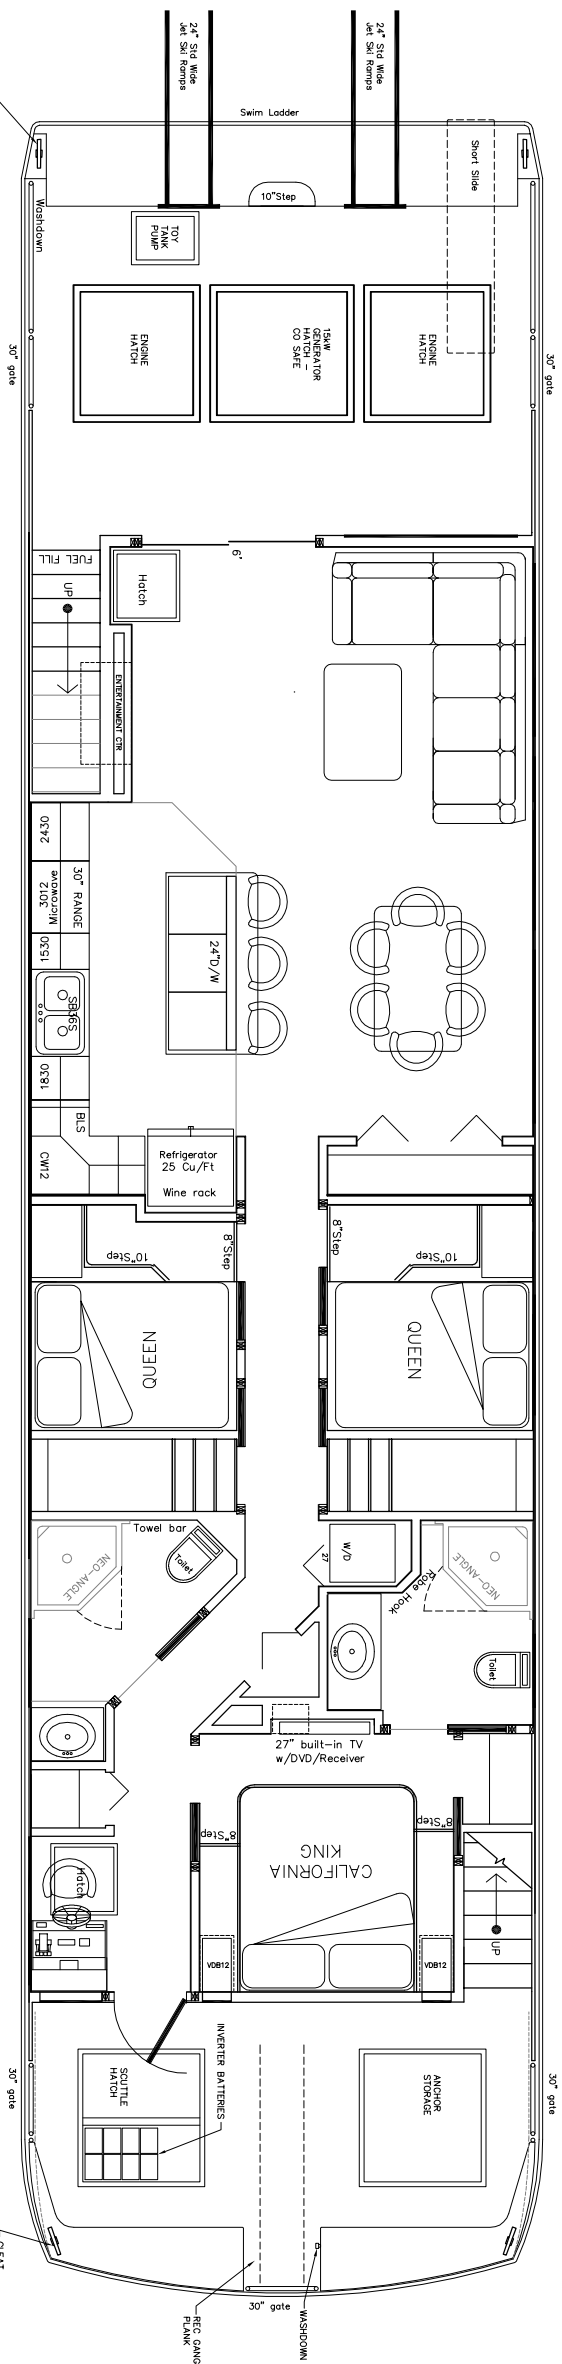

MAIN FLOOR PLAN

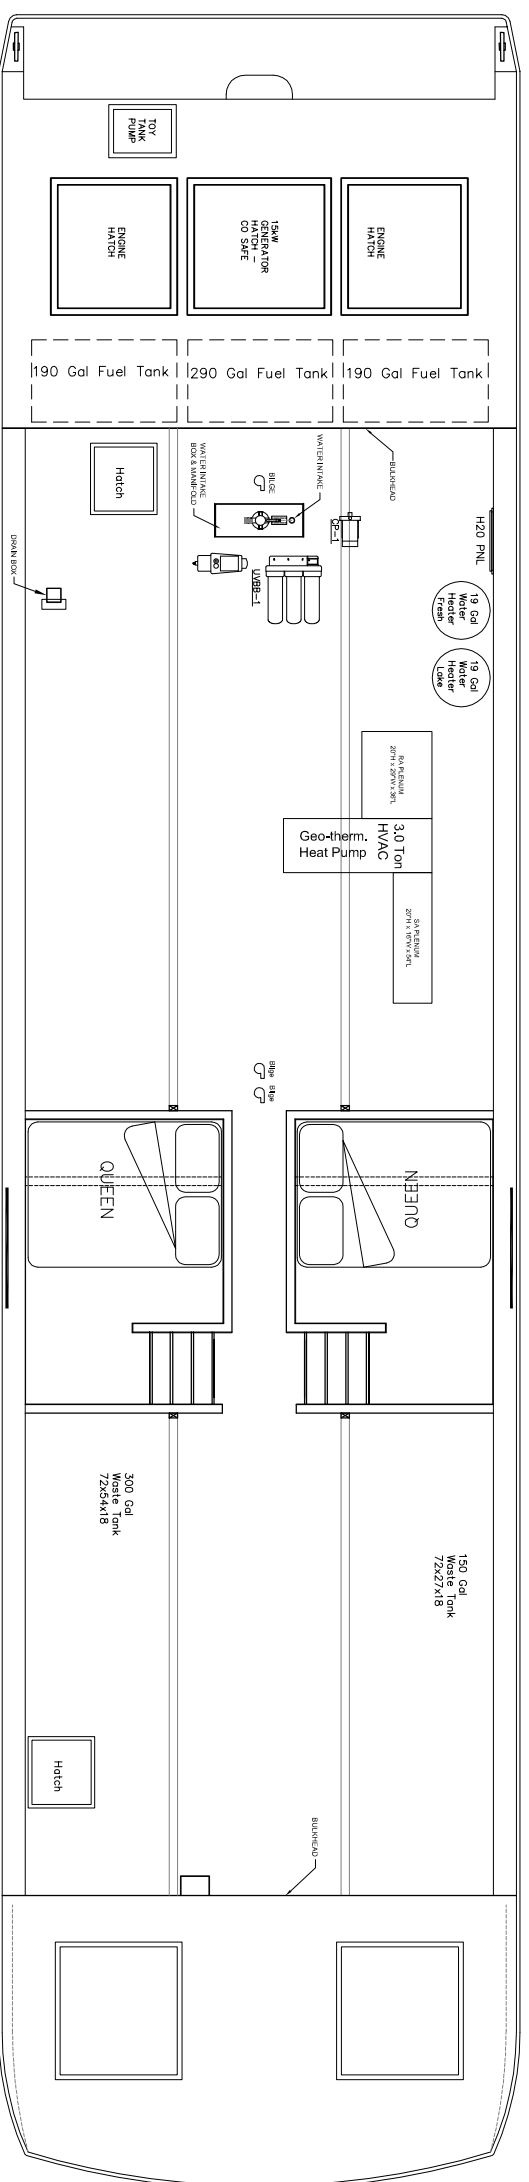

CUDDY FLOOR PLAN

Copyright 2008/ BRAVADA YACHTS, LLC  
 The user acknowledges and the designer herein are hereby released from all liability for any loss or damage, including consequential, special, or exemplary damages, that may result from the use of the information contained herein. The user agrees to hold the designer harmless for any loss or damage, including consequential, special, or exemplary damages, that may result from the use of the information contained herein. The user agrees to hold the designer harmless for any loss or damage, including consequential, special, or exemplary damages, that may result from the use of the information contained herein.



REVISIONS

DESIGNED:  
 DRAWN:  
 CHECKED:

JOB NO.

DATE  
 3/10/17

FLOOR PLANS  
 ADVENTURE SERIES  
 ADV-1875 ANGLED HALL

SHEET

1